

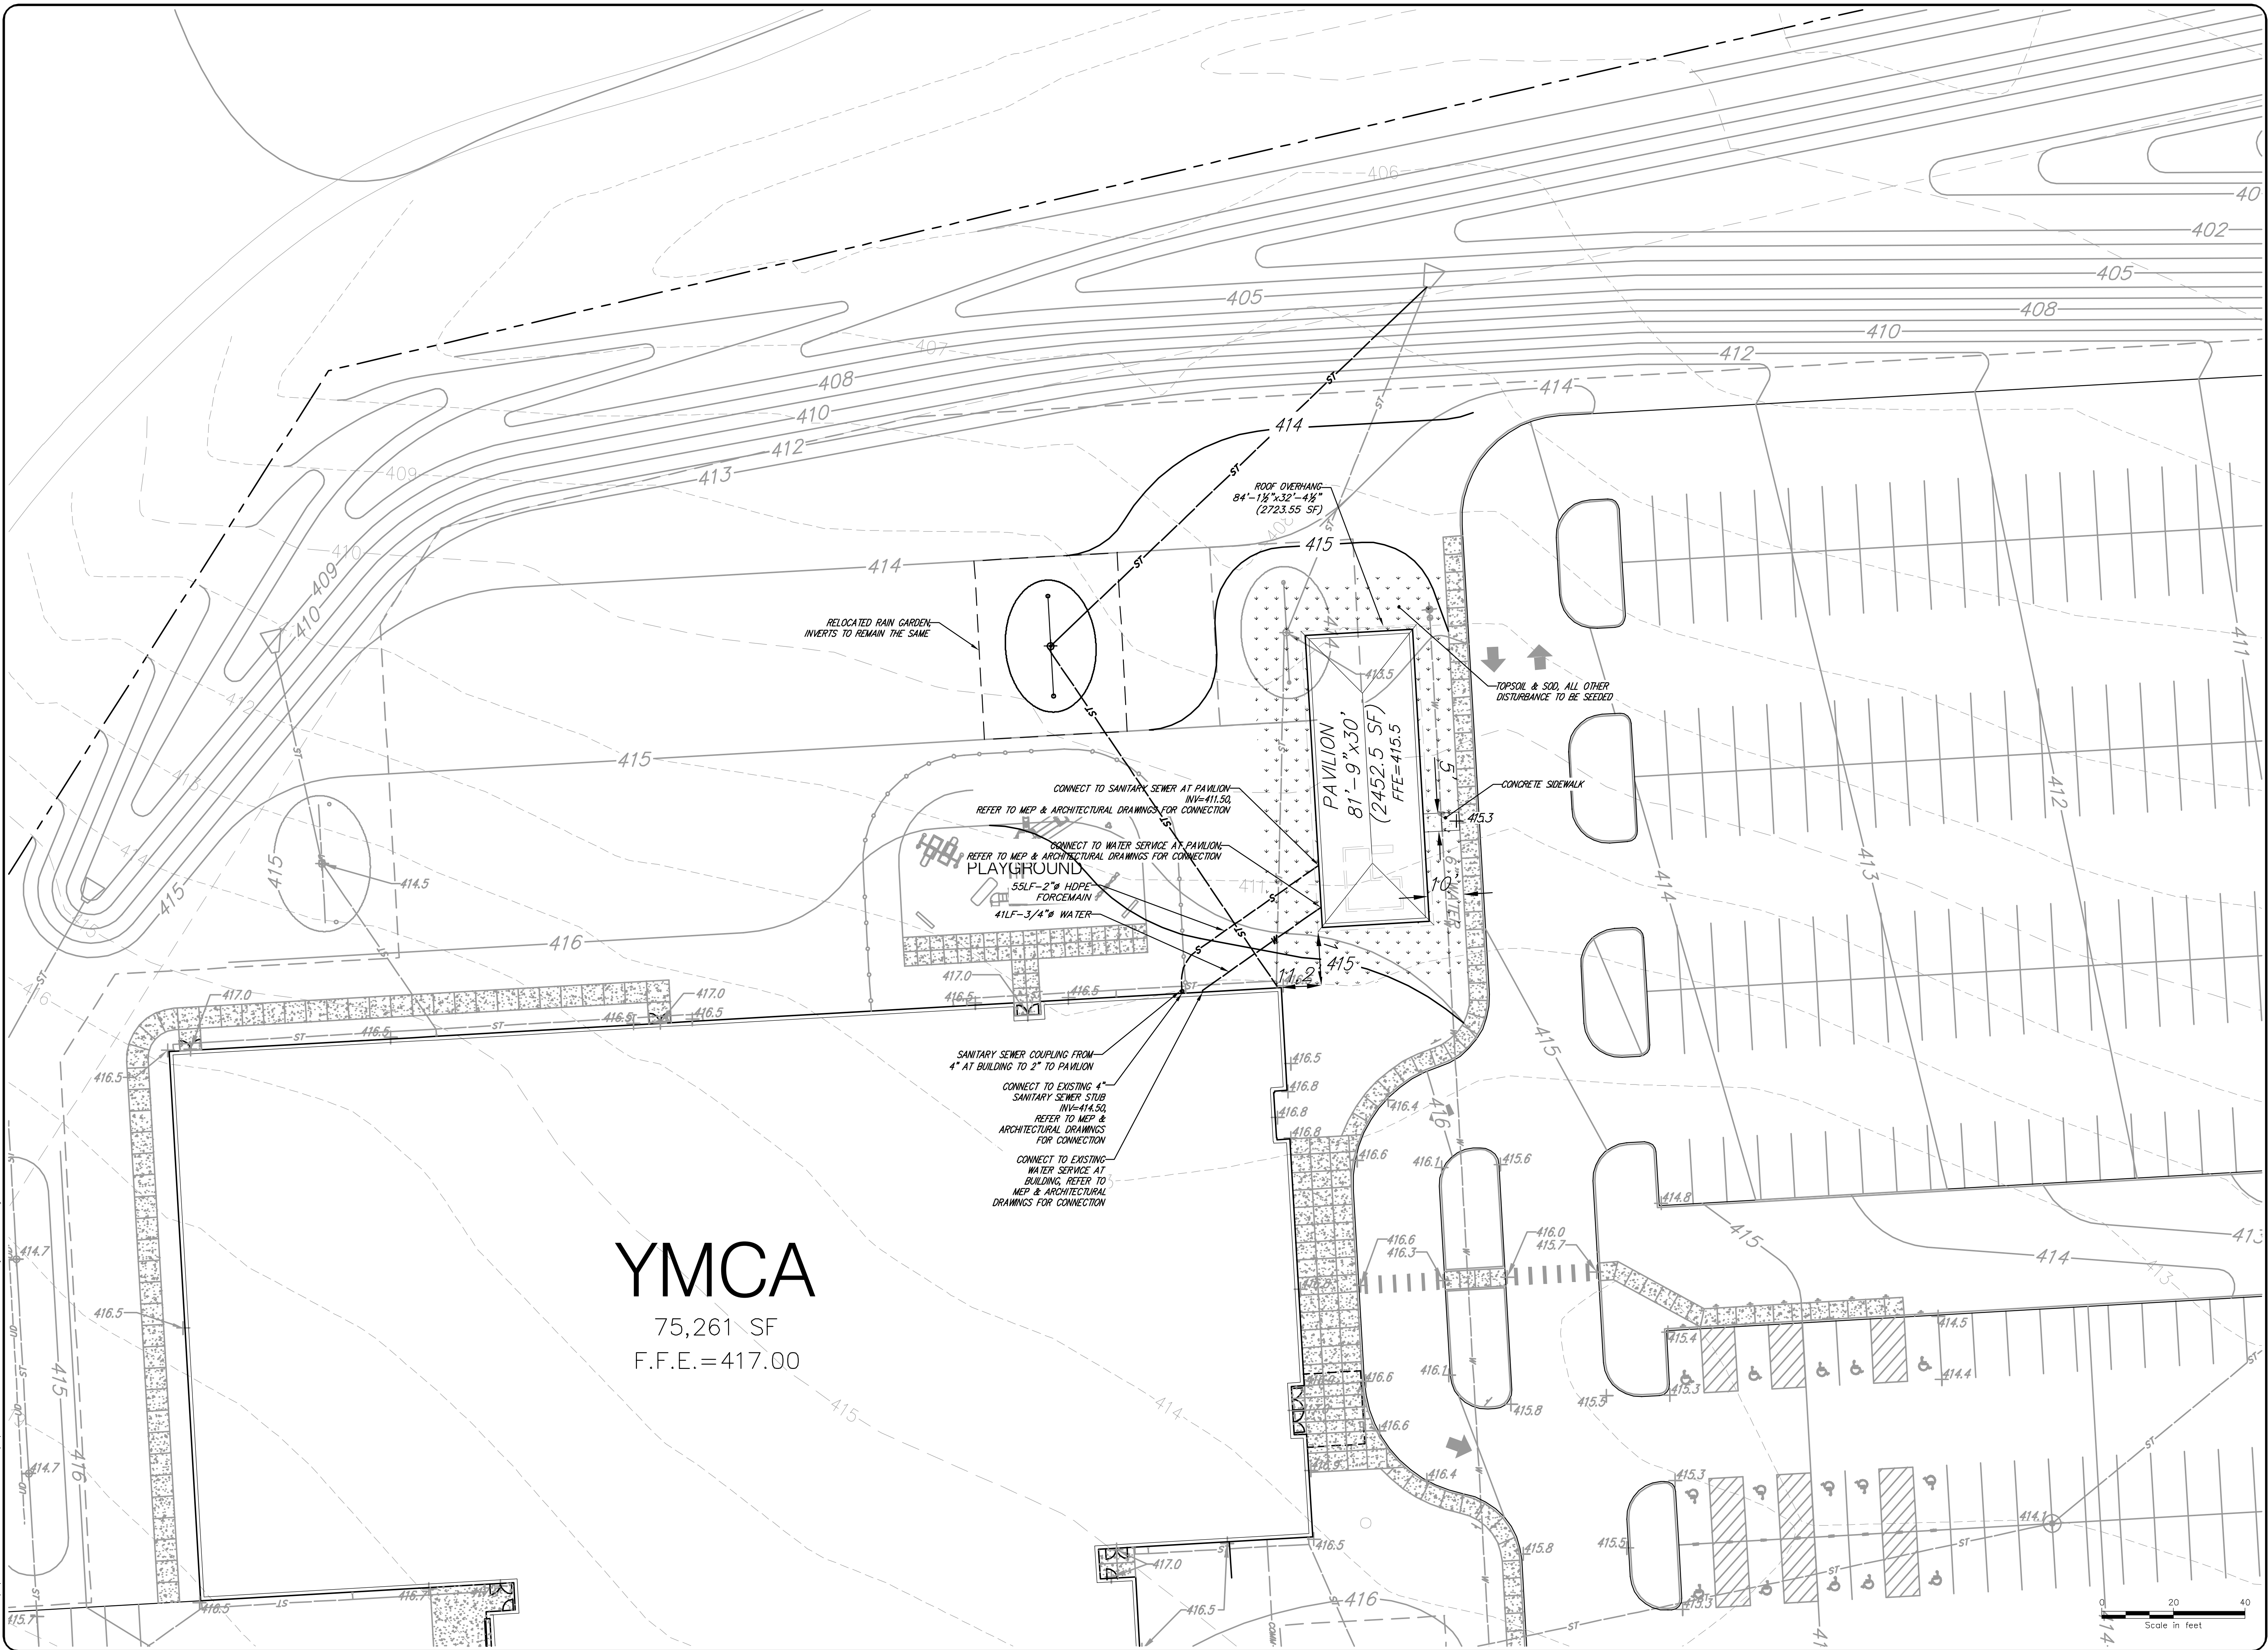


File: V:\PROJECTS\YANY\K3\25163\CADD\ACAD\DWG\MODEL FILES\PAVILION_4-7-15_25163 SITEPLAN-PAVILION - ROTATED.DWG
 Saved: 5/6/2015 3:43:49 PM Plotted: 5/6/2015 4:08:36 PM User: Francony Amy LastSavedBy: 2473

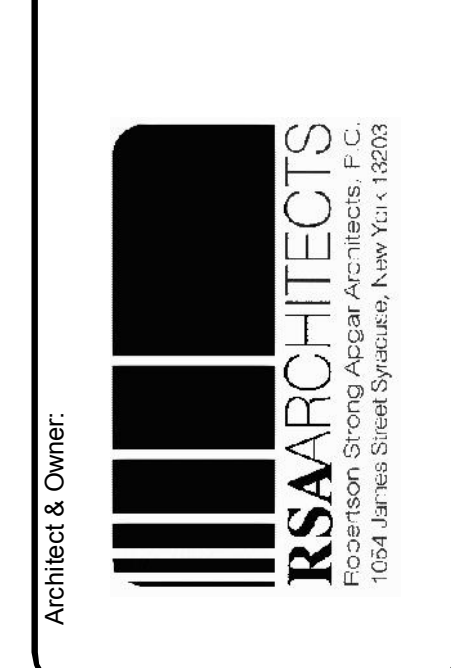

YMCA
 75,261 SF
 F.F.E. = 417.00

No.	Submitted / Revision	App'd	By	Date
5	YMCA Architect Comments	JFT	PBY	1/6/14
6	Added Roof Downspout/Drain System	JFT	PBY	5/22/14
7	Revised Downspout Connection	JFT	PBY	6/13/14
8	Addition of Flag Pole to Plan	JFT	AMF	9/22/14
9	Site Signage Modification	JFT	AMF	11/7/14
10	Addition of Pavilions to Plan	JFT	AMF	4/8/15
11	Addition of Five Handicap Parking Spaces	JFT	AMF	4/27/15

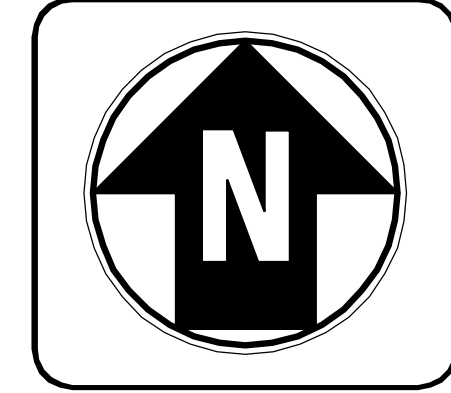

Engineer: **CWA**
 Drawing Copyright © 2015
 41 South Salina Street, Syracuse, NY 13202-7112
 Main: (315) 471-8800 · www.cwaonline.com

Designed: PBY
 Drawn: PBY
 Chd: JFT

YMCA at Timber Banks
 TOWN OF LYSANDER, NY

LAYOUT PLAN - PAVILION

Issue Date: 04/15/2013
 Project No.: 25163

C-01